


Buildings	Building SF	Total No. Parks	Professional Office	Retail/Medical Office Requirement Per Sf	% Professional Office	% Medical Office/Retail	Professional SF	Medical Office/Retail SF	Pro. Office Parks	Med. Office/Retail Parks
5 thru 11	65400	231	350	200	69%	31%	44800	20600	128	103

231 Parks Total SF = 65,400
Total previous SF = 65,400

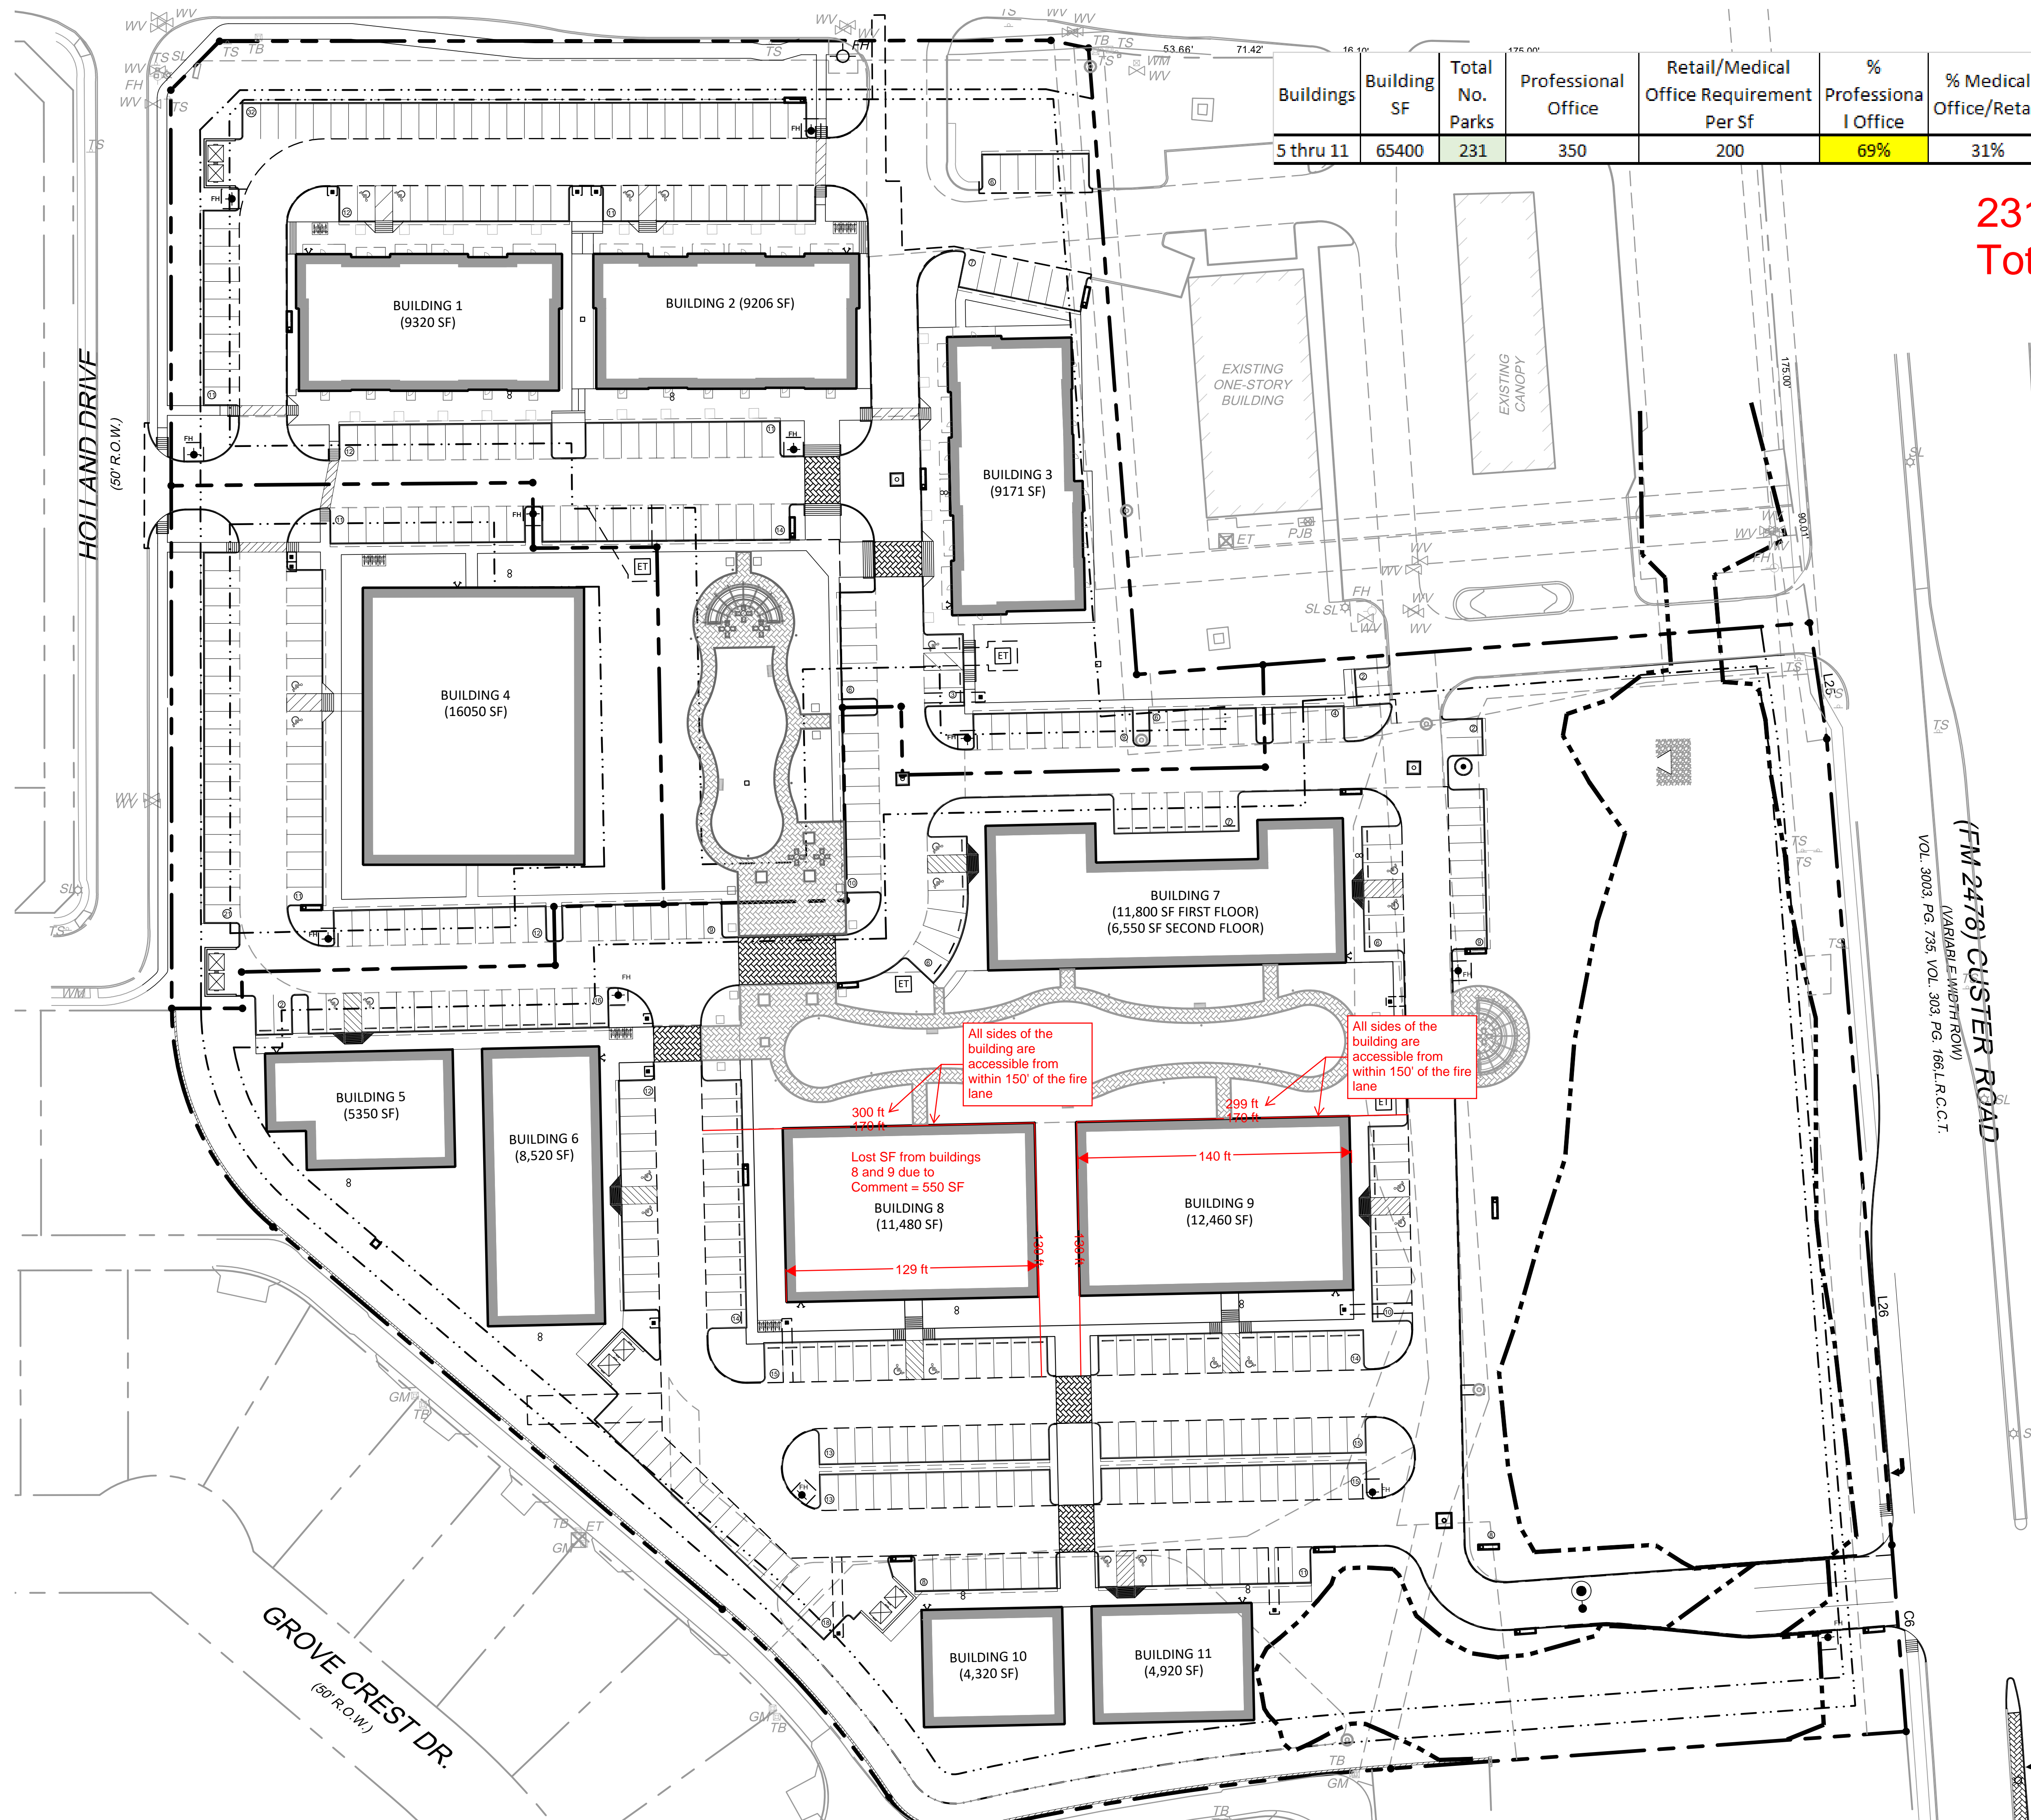

SCALE: 1"=40'

PRELIMINARY
(NOT FOR CONSTRUCTION)
01/08/2021 3:27:47 PM

